
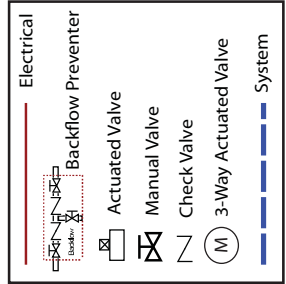


# RWH System Overview

Outdoor Indoor  
Exterior Wall Boiler Room

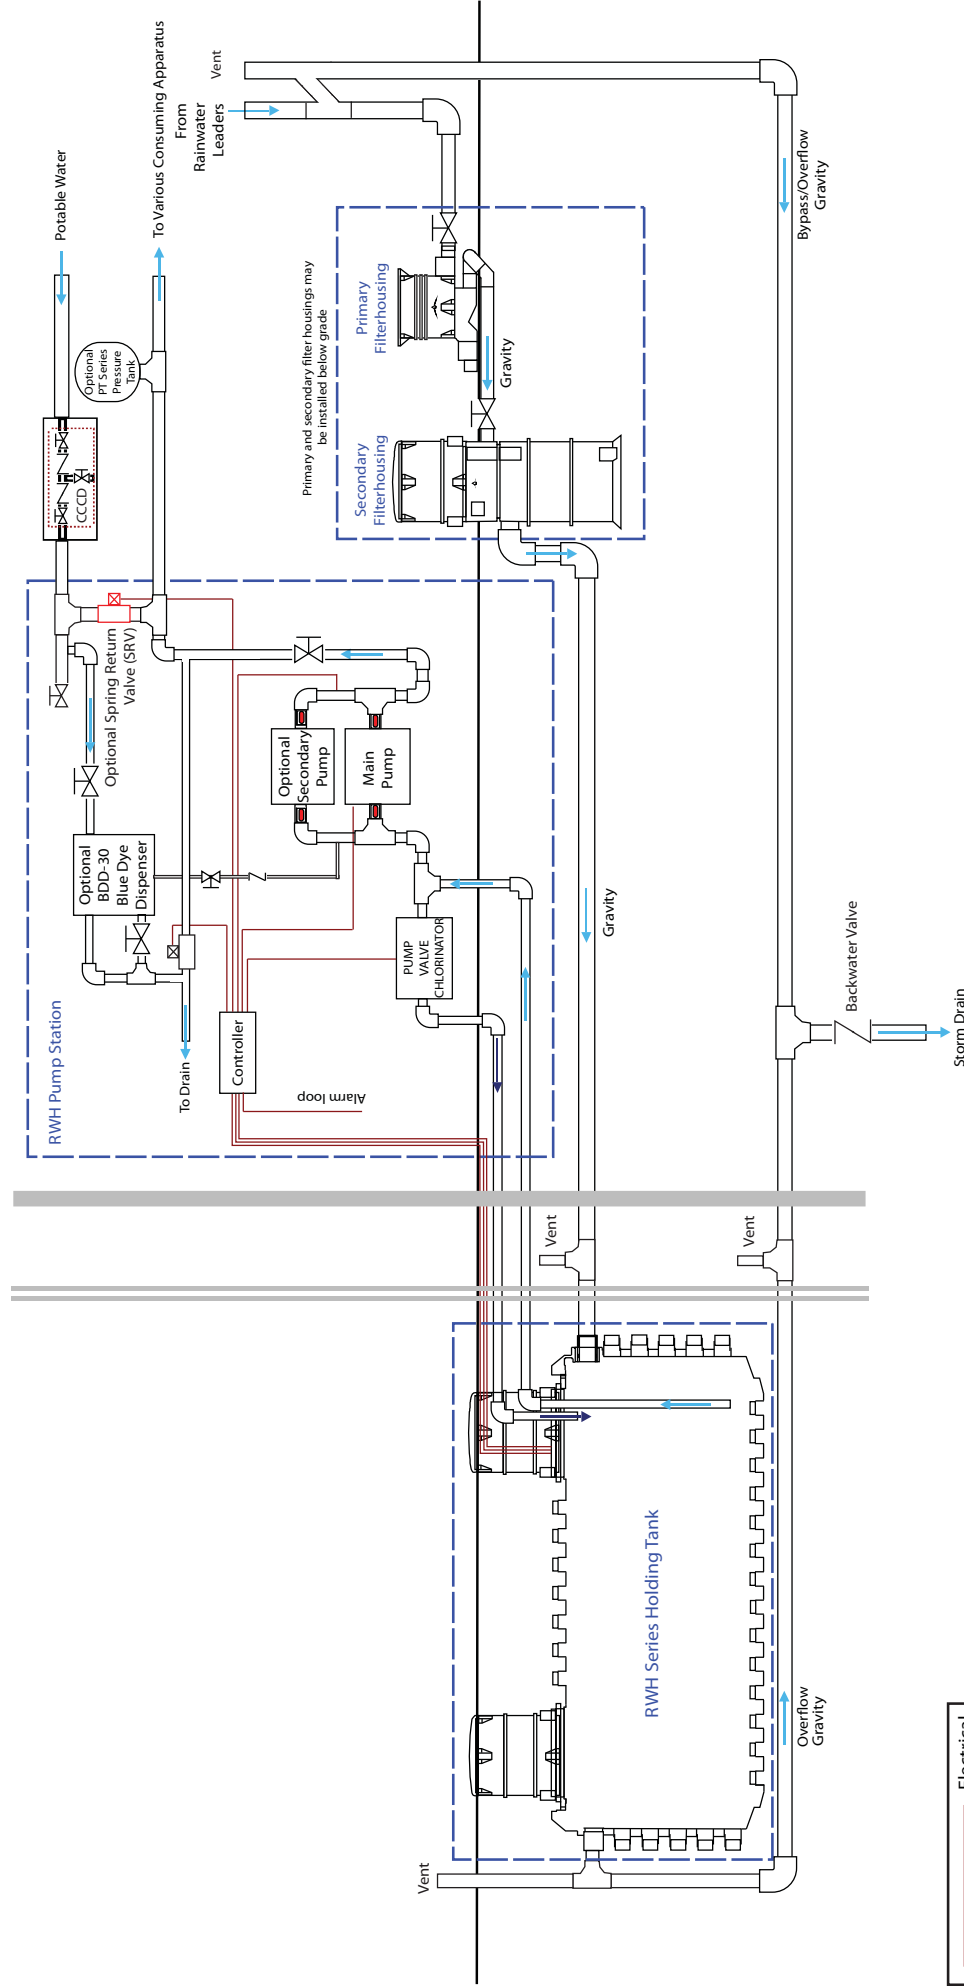

The content of this overview is based upon the latest information available at the time of printing and is aimed at providing a general introduction to Brac Systems products. No warranty or representation is hereby made by Brac Systems as to the accuracy of said information. Brac Systems is continually updating and improving its products and reserves the right to amend, discontinue, alter or change specifications without prior notice. Always consult your local authority regarding plumbing codes for your area.